



MATCHLINE SEE SHEET 14

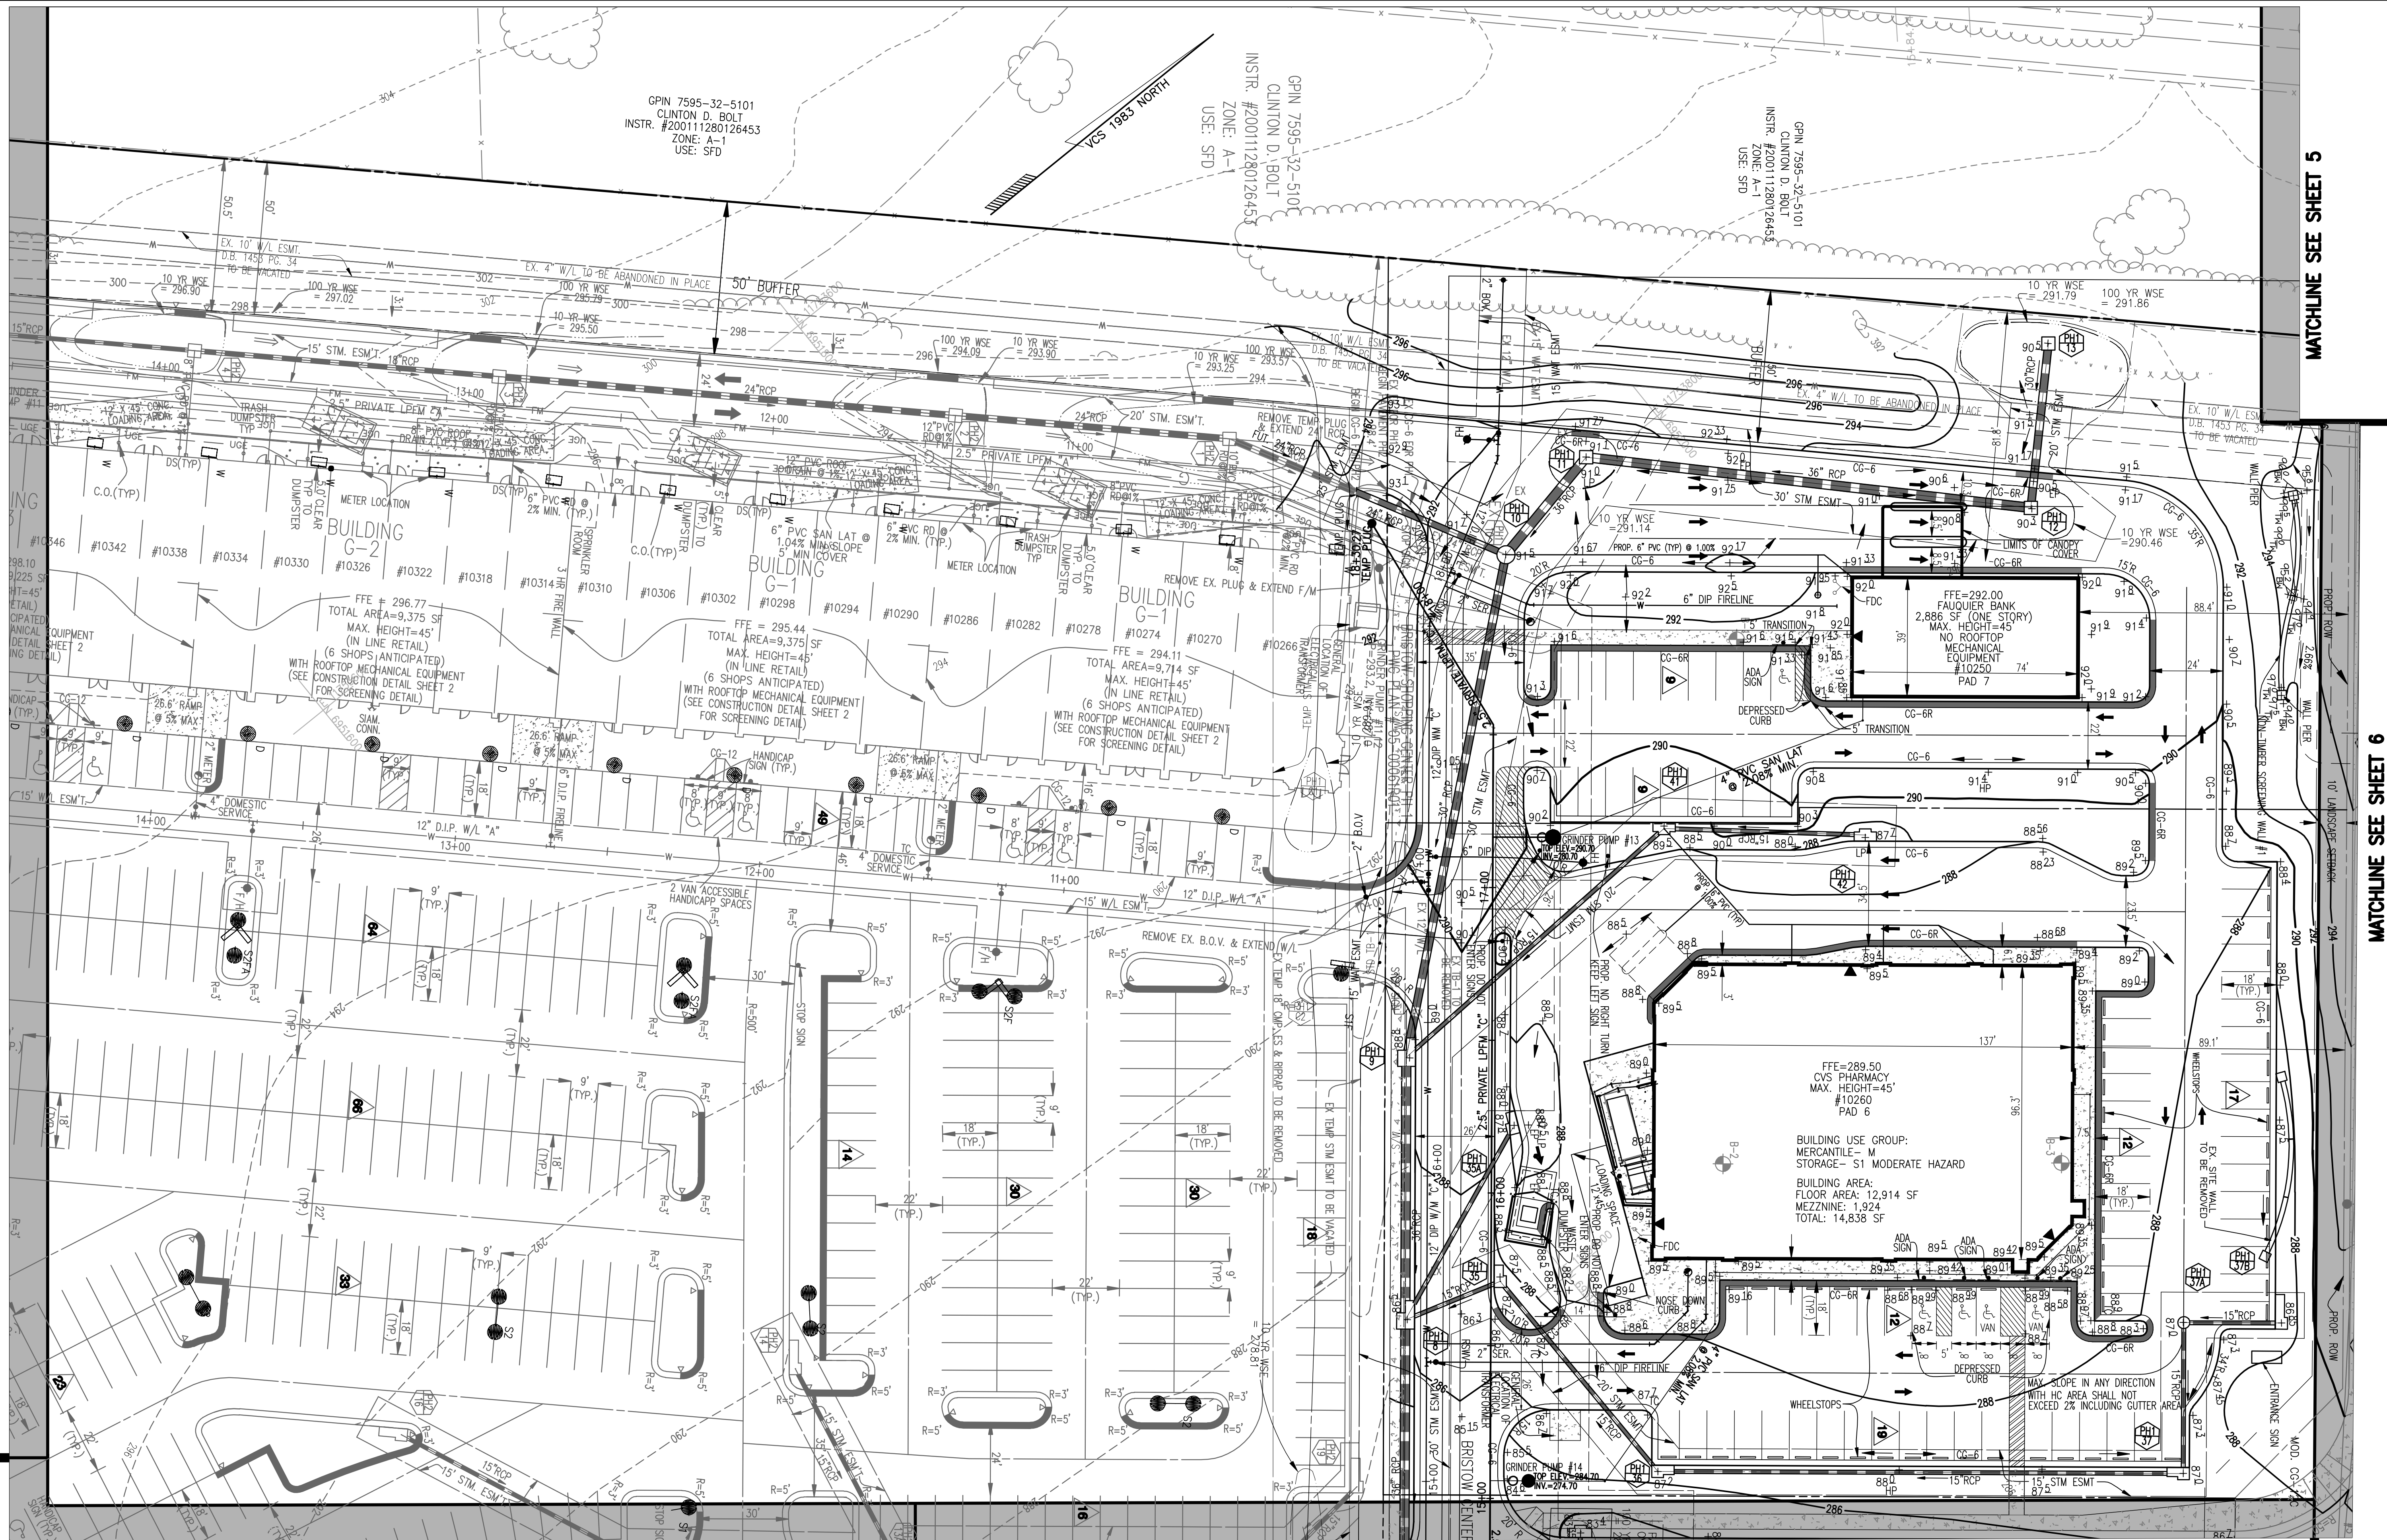

MATCHLINE SEE SHEET 13

MATCHLINE SEE SHEET 10

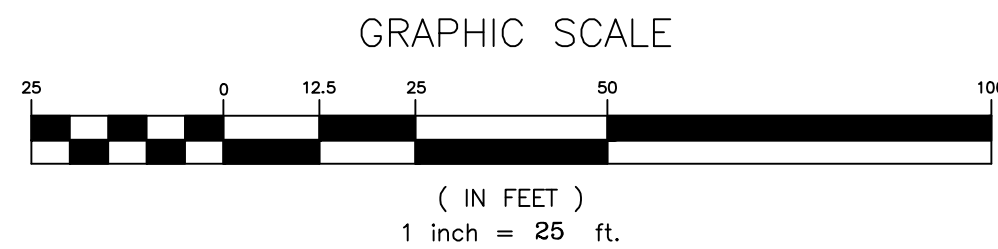

THE ENGINEER SHALL NOT HAVE CONTROL OVER OR CHARGE OF AND SHALL NOT BE RESPONSIBLE FOR CONSTRUCTION MEANS, METHODS, TECHNIQUES, SEQUENCES OR PROCEDURES OR FOR SAFETY PRECAUTIONS AND PROGRAMS IN CONNECTION WITH THE WORK SHOWN ON THESE PLANS. THE ENGINEER SHALL NOT BE RESPONSIBLE FOR THE CONTRACTOR'S SCHEDULES OR FAILURE TO CARRY OUT THE WORK. THE ENGINEER IS NOT RESPONSIBLE FOR ACTS OR OMISSIONS OF THE CONTRACTOR, SUBCONTRACTORS, OR THEIR AGENTS OR EMPLOYEES, OR OF ANY OTHER PERSONS PERFORMING PORTIONS OF THE WORK.

NO.	DATE	DESCRIPTION	BY
D&D REVISIONS			
1	04/08/05	REVISED LAYOUT ON PAD SITES 4 & 5 WITH ASSOCIATED GRADING & UTILITIES	GRD
2	03/03/06	REVISED LAYOUT ON PAD SITES 4 & 5 WITH ASSOCIATED GRADING & UTILITIES	GRD
3	08/24/06	REVISED LAYOUT ON PAD SITES 6 & 7 WITH ASSOCIATED GRADING & UTILITIES	ES
4	06/20/08	REVISED LAYOUT ON PAD SITES 6 & 7 WITH ASSOCIATED GRADING & UTILITIES	ES

NO.	DATE	DESCRIPTION	BY
COUNTY REVISIONS			
1	04/08/05	REVISED LAYOUT ON PAD SITES 4 & 5 WITH ASSOCIATED GRADING & UTILITIES	GRD
2	03/03/06	REVISED LAYOUT ON PAD SITES 4 & 5 WITH ASSOCIATED GRADING & UTILITIES	GRD
3	08/24/06	REVISED LAYOUT ON PAD SITES 6 & 7 WITH ASSOCIATED GRADING & UTILITIES	ES
4	06/20/08	REVISED LAYOUT ON PAD SITES 6 & 7 WITH ASSOCIATED GRADING & UTILITIES	ES



Plan Number 05-00061
Drawn By XW
Designed By GD
Checked By
Date 07-30-04
Scale 1"=25'
Sheet 9 of 67
File Number MAN SP-456

BRISTOW SHOPPING CENTER
PHASE 1

Prince William County, Virginia

SITE
PLAN

Dewberry
Dewberry & Davis LLC
10822 BATTLEVIEW PARKWAY
MANASSAS, VA 20108-2842
TEL: 703.891.2842
FAX: 703.891.2841

MATCHLINE SEE SHEET 5

MATCHLINE SEE SHEET 6